


I:\Users\philpleeson\Documents\1951 Arentz\DA plan Option 3A.pln

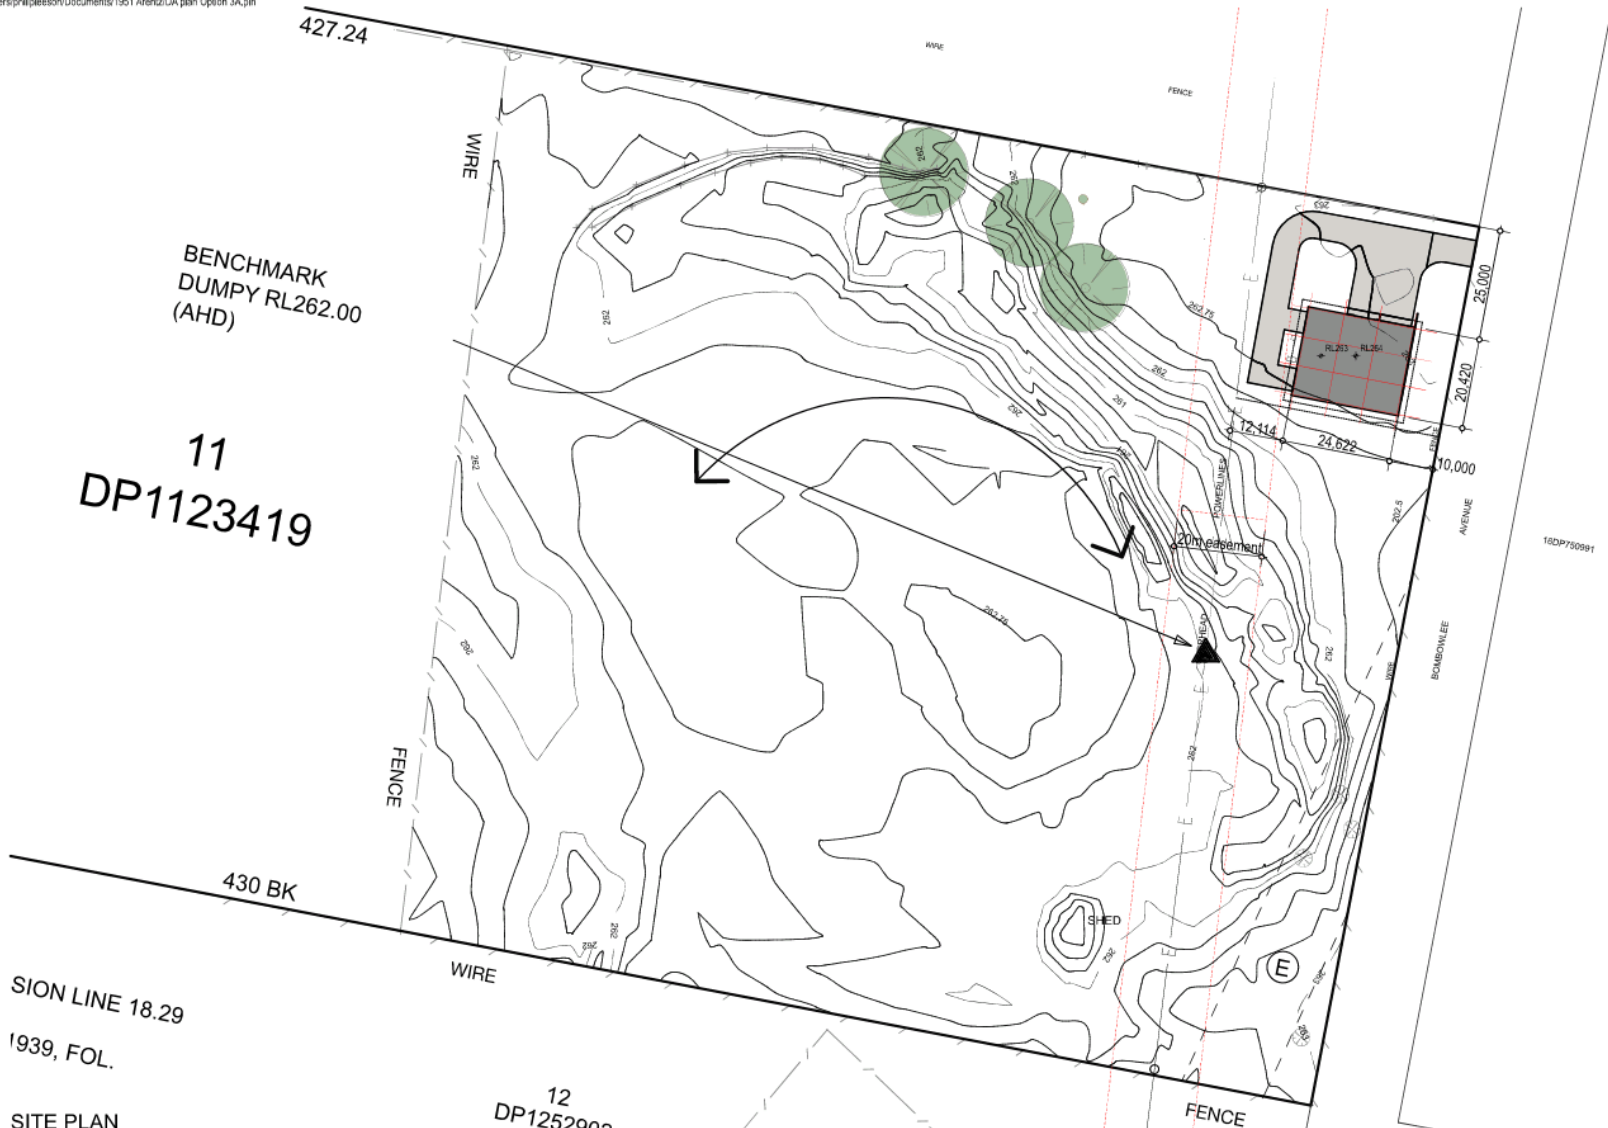

Drawing No.
A101

SITE PLAN
1:1000

A	Prelim DA	29/4/20	PL	PL
Issue	Details	Date	Drawn	Approved
0	2	4	6	8

PHILPLEESONARCHITECTS
4/9 McKay Street Turner ACT 2612
P 6295 3311 E info@philpleeson.com.au

General Notes

The Builder shall check all dimensions and levels on site prior to construction.
Do not scale drawings.
Notify any errors, discrepancies or omissions to the architect.
Drawings shall not be used for construction purposes until issued for construction.
All boundaries and contours subject to survey.
All rights reserved. © COPYRIGHT of Philip Pleeson Architects 2018

PROJECT: PROPOSED FARM SHED & RESIDENCE

SITE: LOT 11 DP1123419 BOMBOWLEE AVENUE TUMUT
#Site Address2

CLIENT: TODD & ALEX ARENTZ



DRAWING: SITE PLAN

Project No: #PIn

Filename: DA plan Option 3A.pln

Scale: As Shown @ A3

I:\Users\philpleeson\Documents\1951 Arentz\DA plan Option 3A.pln
Issue B Heights above NGL shown

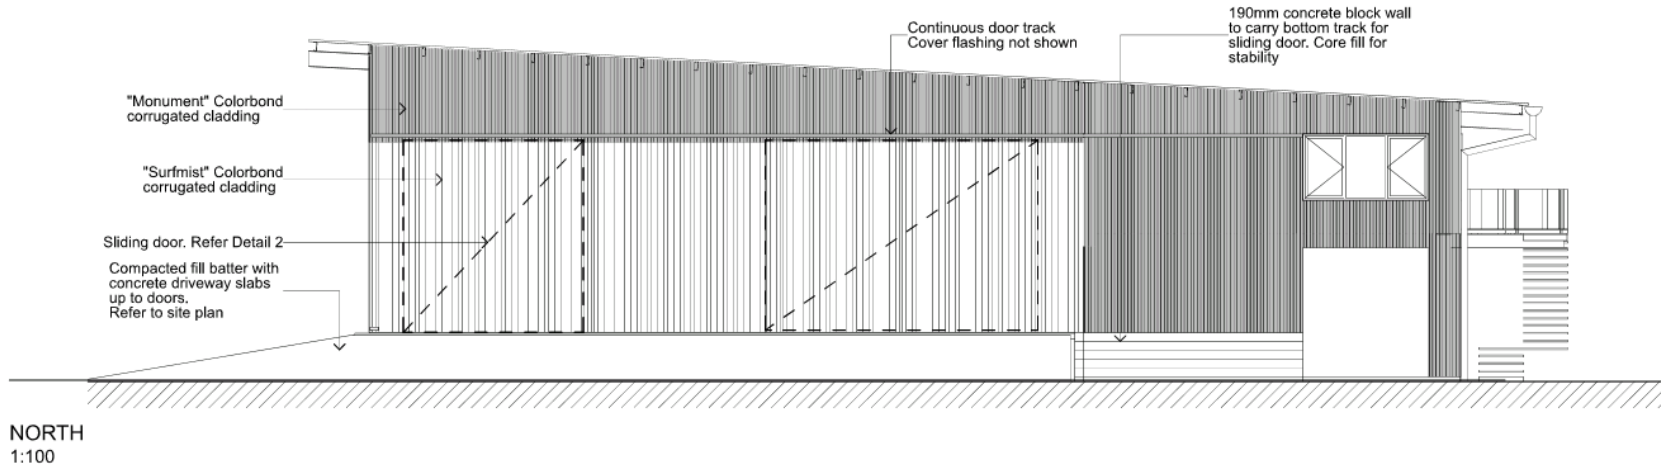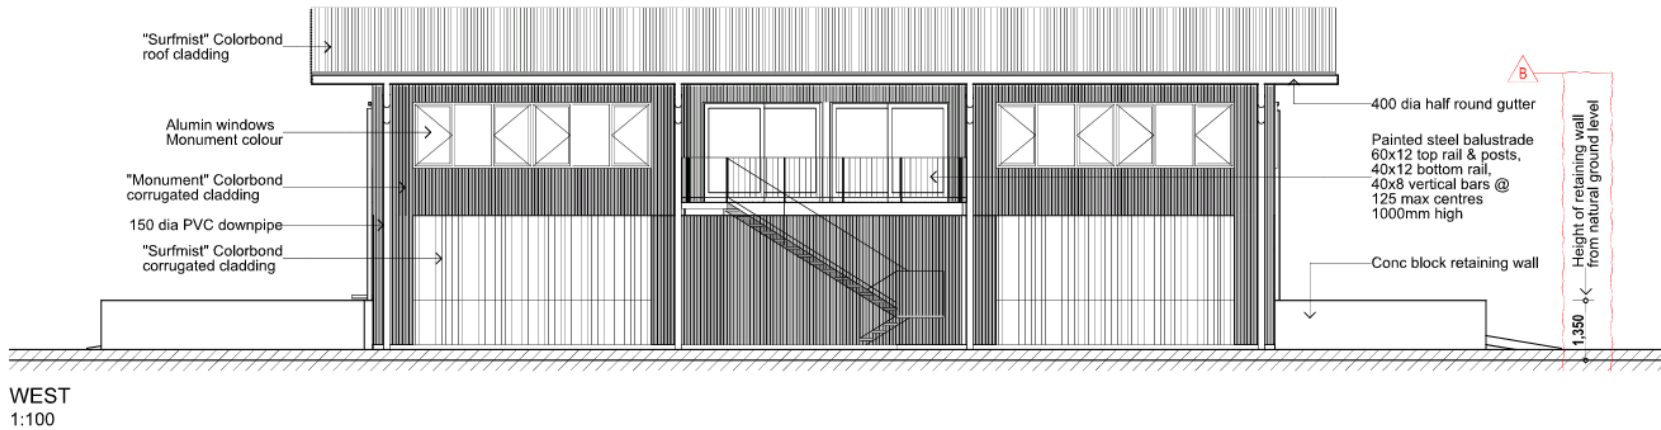

B	DA amendment	11/9/20	PL	PL
A	Prelim DA	28/4/20	PL	PL
Issue	Details	Date	Drawn	Approved
0	2	4	6	8

PHILPLEESONARCHITECTS
4/9 McKay Street Turner ACT 2612
P 6295 3311 E info@philpleeson.com.au


General Notes
The Builder shall check all dimensions and levels on site prior to construction.
Do not scale drawings.
Notify any errors, discrepancies or omissions to the architect.
Drawings shall not be used for construction purposes until issued for construction.
All boundaries and contours subject to survey.
All rights reserved. © COPYRIGHT of Philip Pleeson Architects 2018

PROJECT: PROPOSED FARM SHED & RESIDENCE
SITE: LOT 11 DP1123419 BOMBOWLEE AVENUE TUMUT
#Site Address2
CLIENT: TODD & ALEX ARENTZ


DRAWING: ELEVATIONS
Project No: #Pln
Filename: DA plan Option 3A.pln
Scale: As Shown @ A3

Drawing No.
A201

I:\Users\philpleeson\Documents\1951 Arentz\DA plan Option 3A.pln

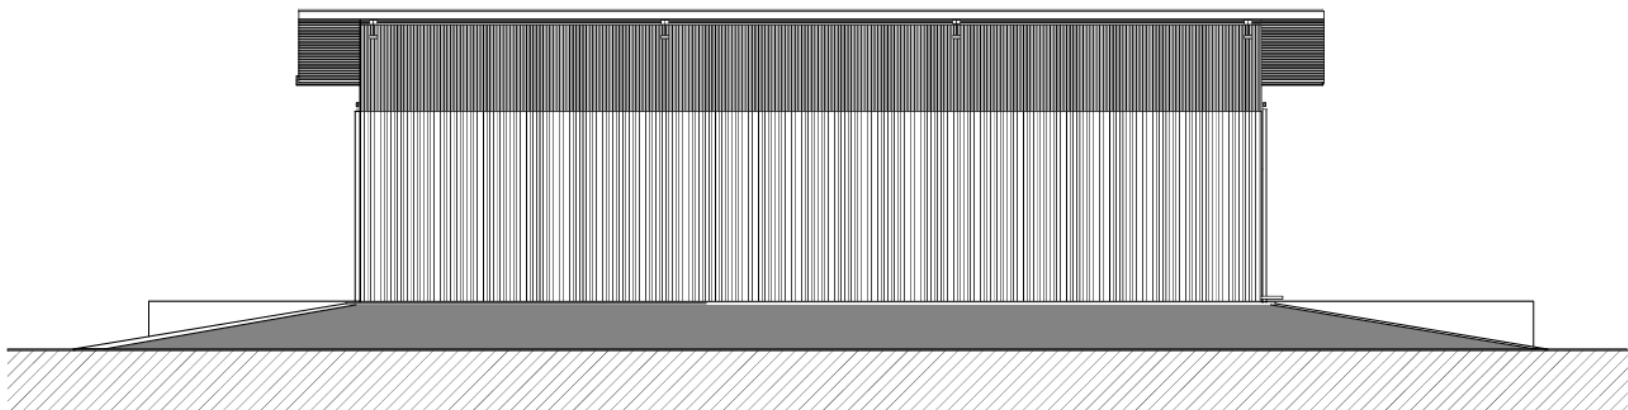

East Elevation
1:100

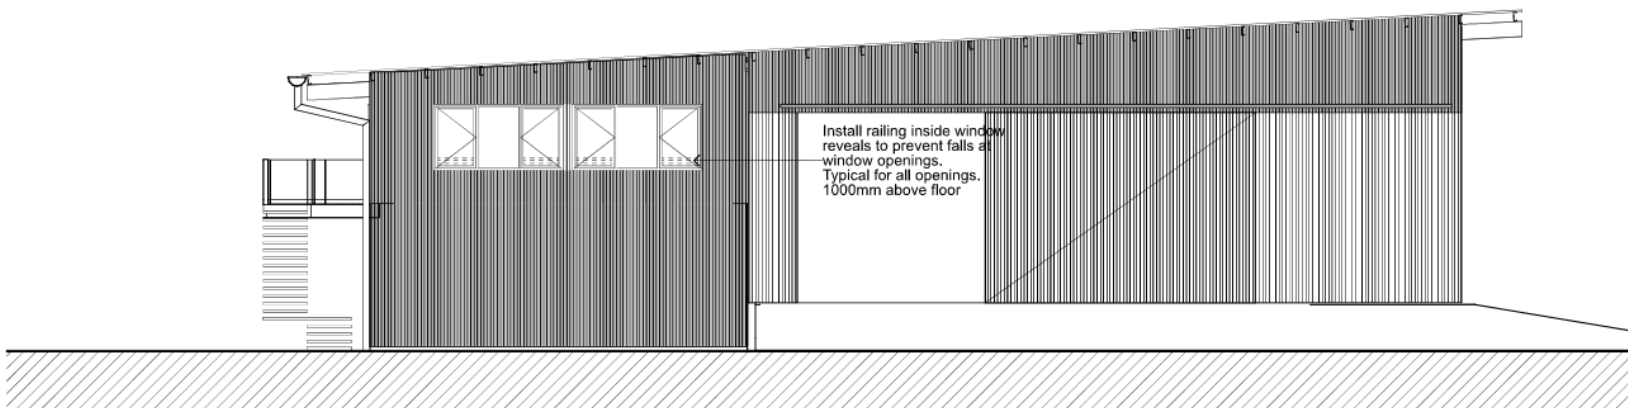

South Elevation
1:100

0	2	4	6	8	10cm
A Issue	Prelim DA Details	29/4/20 Date	PL Drawn	PL Approved	

PHILPLEESONARCHITECTS
4/9 McKay Street Turner ACT 2612
P 6295 3311 E info@philpleeson.com.au

General Notes
The Builder shall check all dimensions and levels on site prior to construction.
Do not scale drawings.
Notify any errors, discrepancies or omissions to the architect.
Drawings shall not be used for construction purposes until issued for construction.
All boundaries and contours subject to survey.
All rights reserved. © COPYRIGHT of Philip Pleeson Architects 2018

PROJECT: PROPOSED FARM SHED & RESIDENCE
SITE: LOT 11 DP1123419 BOMBOWLEE AVENUE TUMUT
#Site Address2
CLIENT: TODD & ALEX ARENTZ

DRAWING: ELEVATIONS
Project No: #PIn
Filename: DA plan Option 3A.pln
Scale: As Shown @ A3

Drawing No.
A202