



EAST ELEVATION

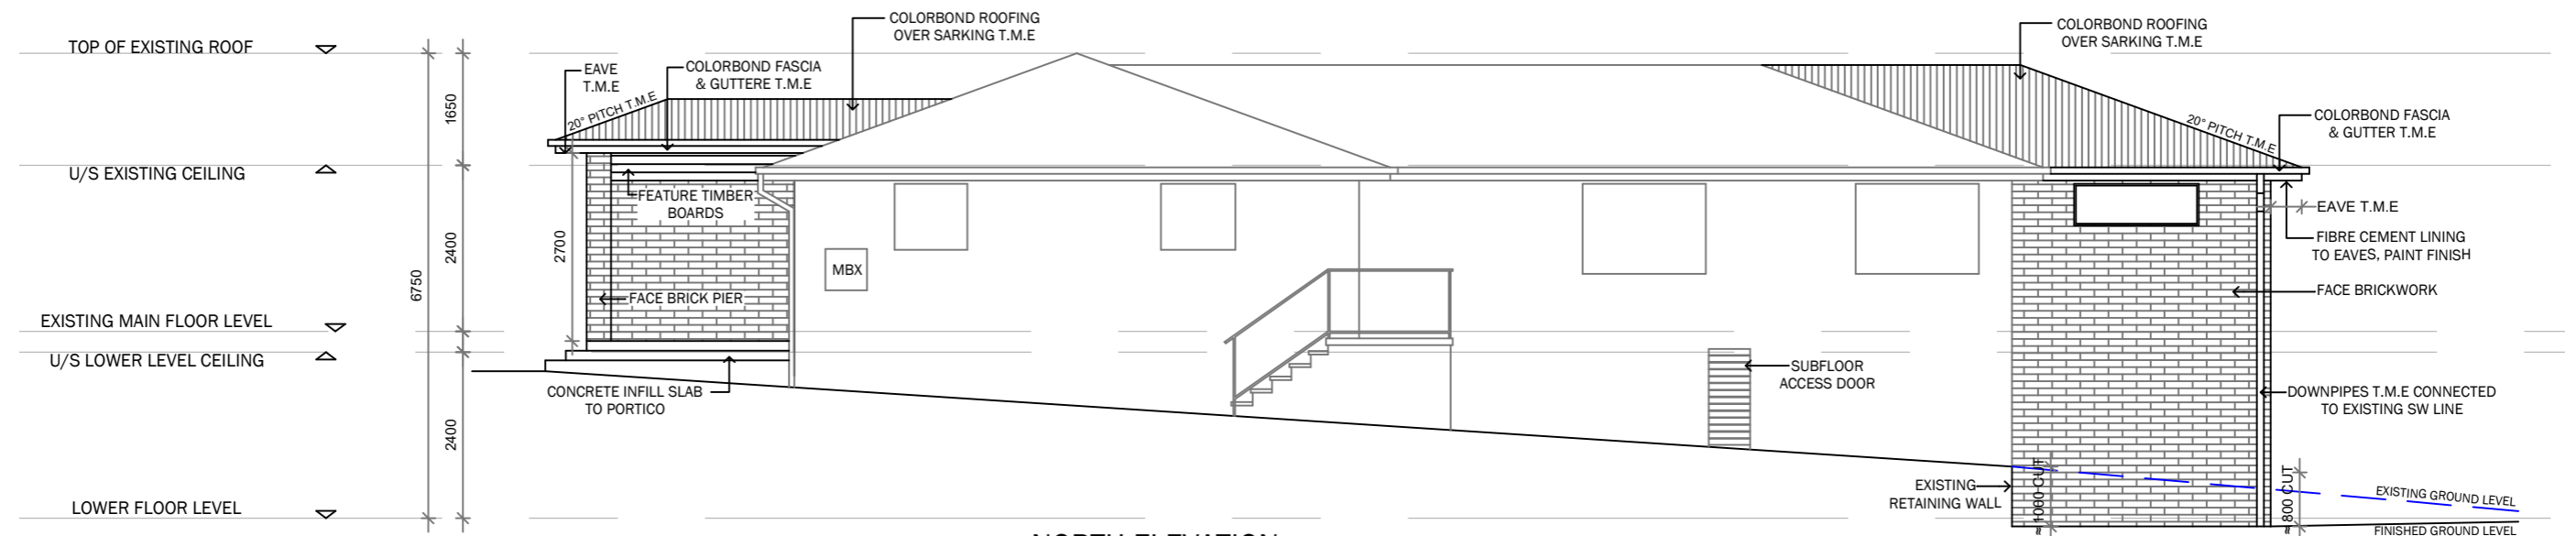

NORTH ELEVATION

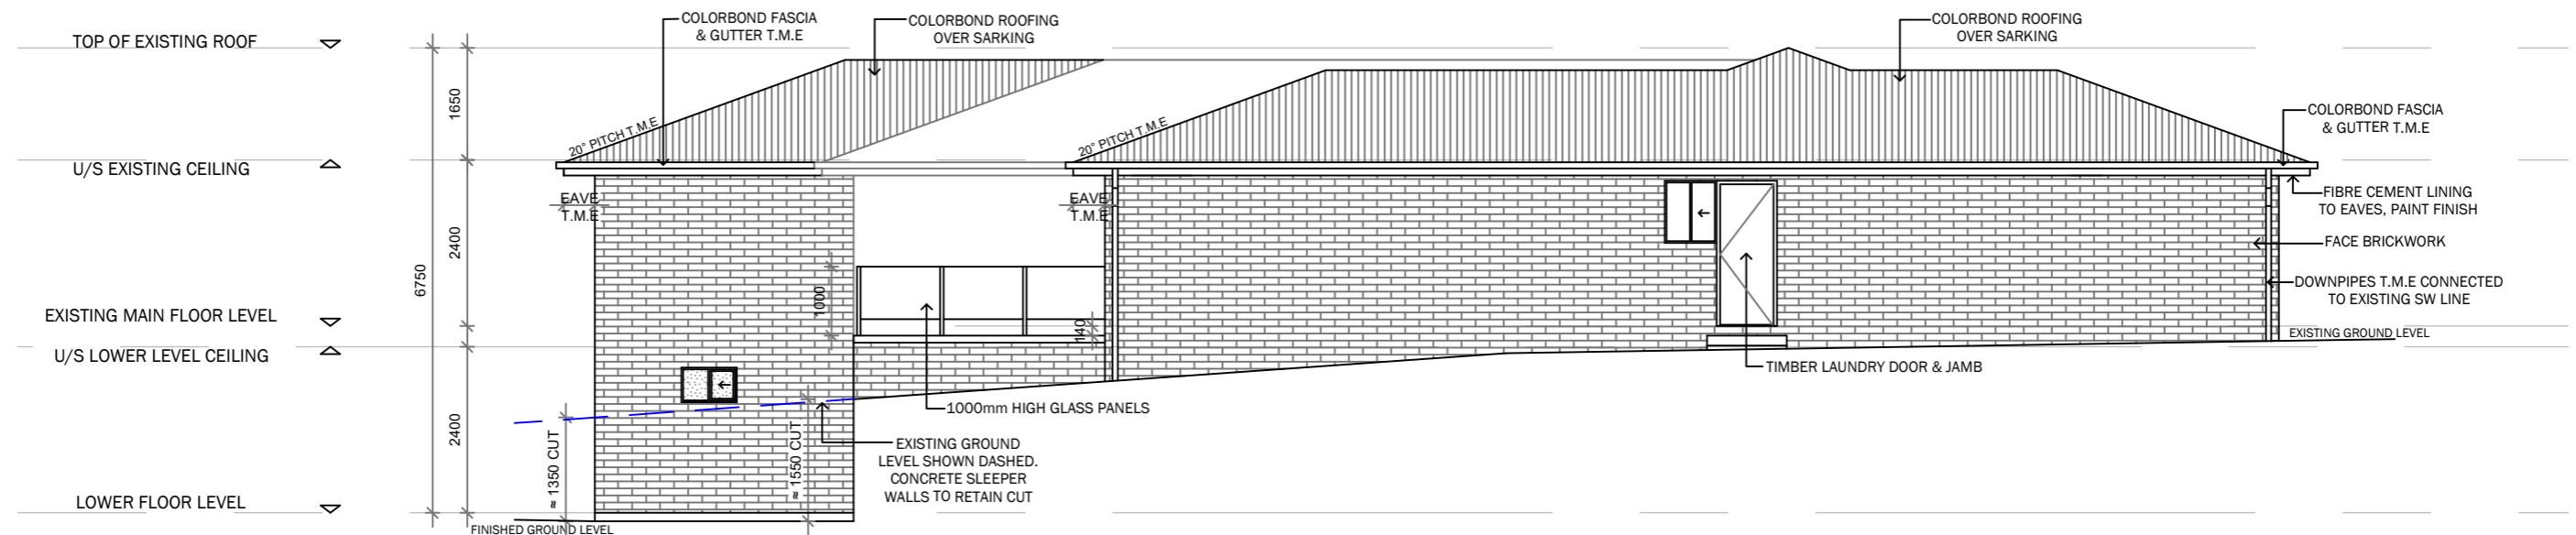

SOUTH ELEVATION

ELEVATIONS

<p>COPYRIGHT The information and design concepts herein remain the property of Tumut Building Design. No part of this document may be used or copied without their written permission.</p>	<p>TUMUT BUILDING DESIGN Mel Tsarevich 0413 997 717 tumutbuildingdesign@hotmail.com</p>	<p>2 - Amended & reissued for approval 25.01.22 1 - Issued for DA/CC 01.12.21 1 - Amended & reissued for client approval 14.09.21 1 - Amended & reissued for client approval 03.09.21 1 - Issued for client approval 10.11.20</p>	<p>Project Name PROPOSED ADDITIONS & ALTERATIONS TO EXISTING RESIDENCE</p>	<p>Date 25.01.22</p>	<p>Issue 2</p>
		<p>Issue/Amendments</p>	<p>Address 51 DALHUNTY STREET, TUMUT</p>	<p>Scale 1:100</p>	<p>Plan & Sheet Number</p>
		<p>Date</p>	<p>Drawn M.T</p>	<p>Sheet size A3</p>	<p>PA01- 06</p>
		<p>Date</p>	<p>Sheets in set 8</p>	<p>Sheet size A3</p>	<p>Sheets in set 8</p>