


## **11.2 SNOWY VALLEYS MULTIPURPOSE AND EVACUATION CENTRE PROJECT - CONCEPT DESIGN - ATTACHMENTS**


Attachment Titles:

1. Concept Plans Multipurpose Centre

Attachment 1 - Concept Plans Multipurpose Centre

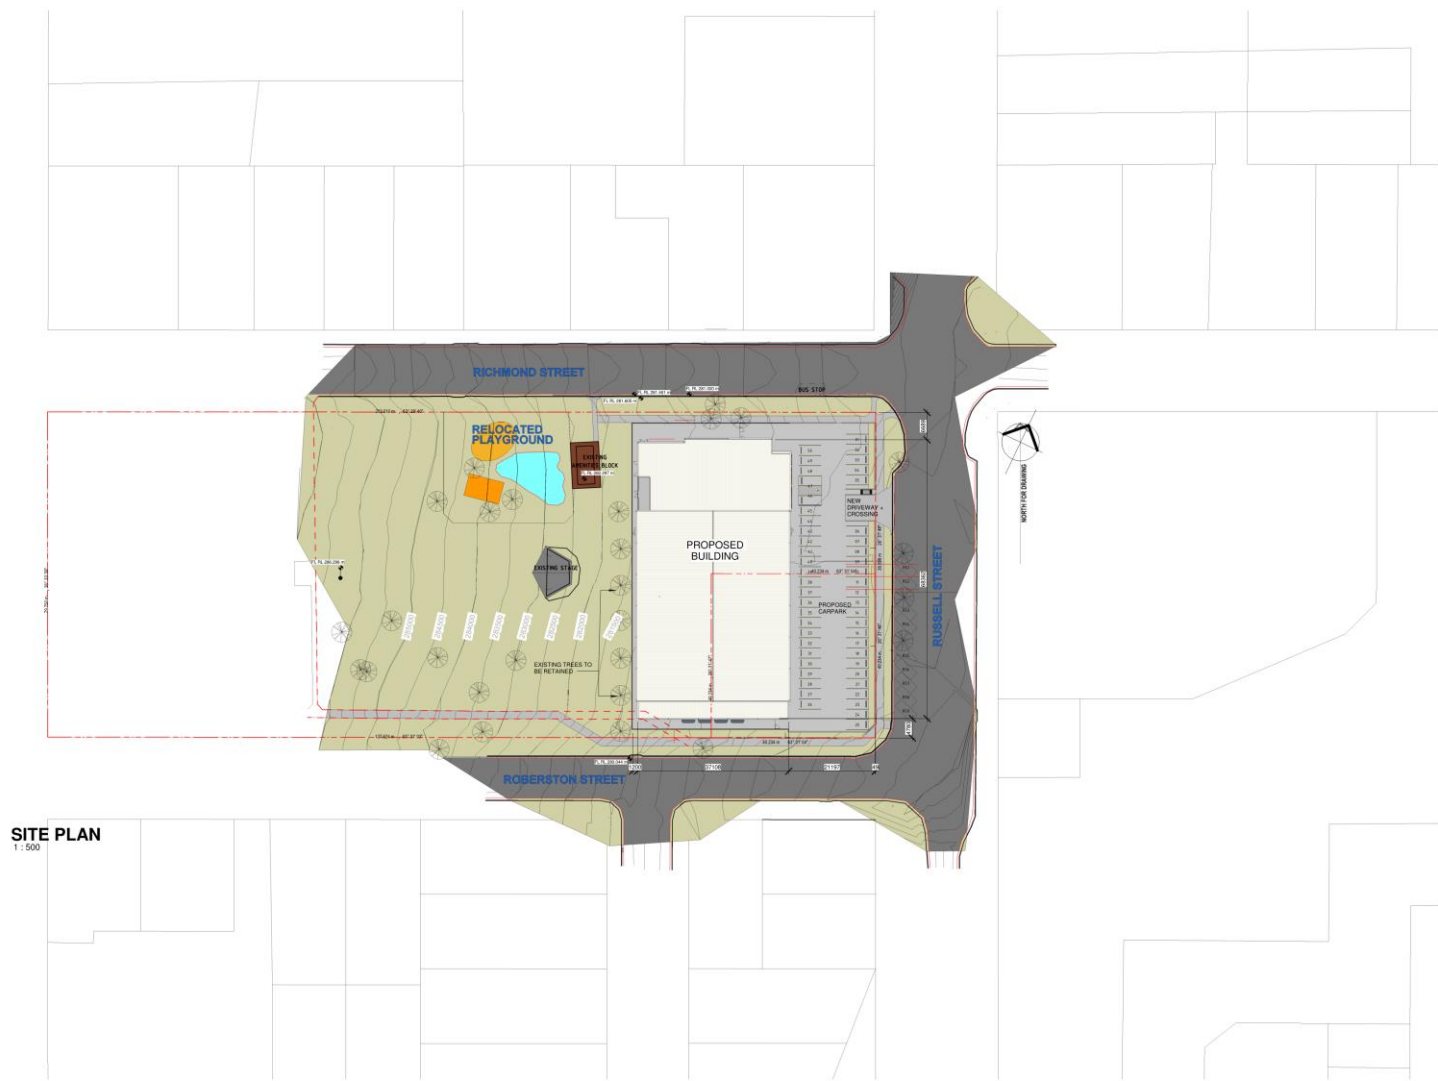

SITE PLAN  
1:500

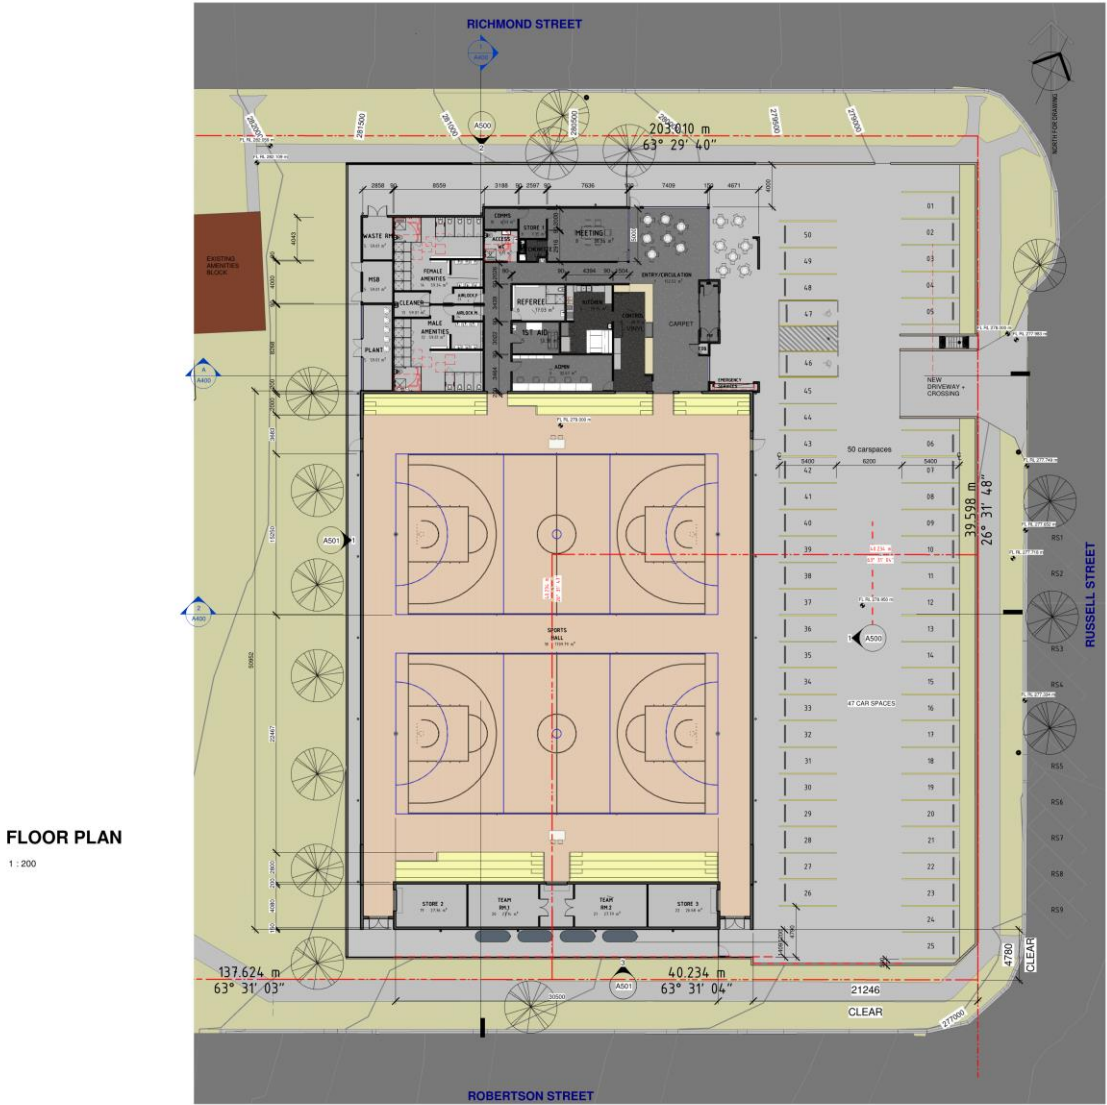


**TUMUT MULTI-PURPOSE CENTRE**

**FACILITY DESIGN GROUP**  
Architects & Construction

PROJECT: TUMUT MULTI-PURPOSE CENTRE  
RICHMOND PARK, TUMUT NSW  
LOT 1 Section 81 DP 799004 and Lot 701 DP 1009193  
THE COUNCIL'S PROPERTY & THE PROPERTY OF TUMUT COUNCIL (LOT 1)


CLIENT: SNOWY VALLEYS COUNCIL  
DRAWING NO: A100  
DATE: 18.12.2024  
DRAWN BY: [signature]  
CHECKED BY: [signature]

PROJECT: TUMUT MULTI-PURPOSE CENTRE  
RICHMOND PARK, TUMUT NSW  
LOT 1 Section 81 DP 799004 and Lot 701 DP 1009193  
THE COUNCIL'S PROPERTY & THE PROPERTY OF TUMUT COUNCIL (LOT 1)

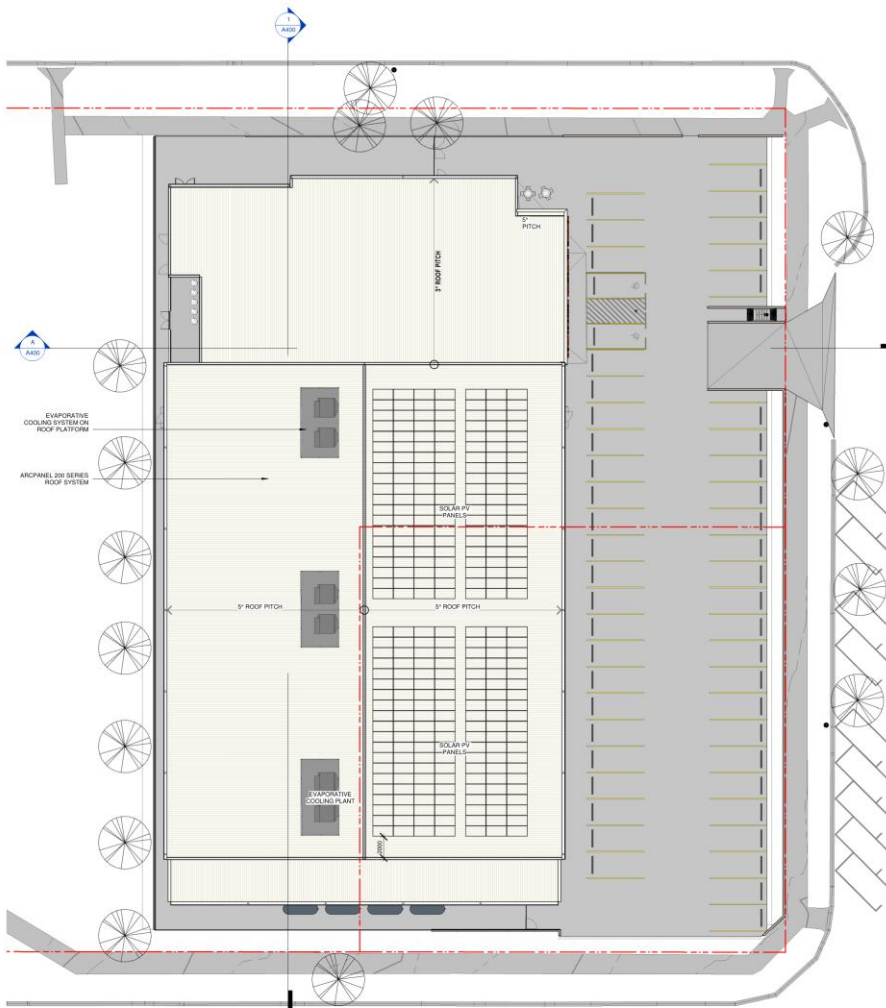


## TUMUT MULTI-PURPOSE CENTRE

[illegible]

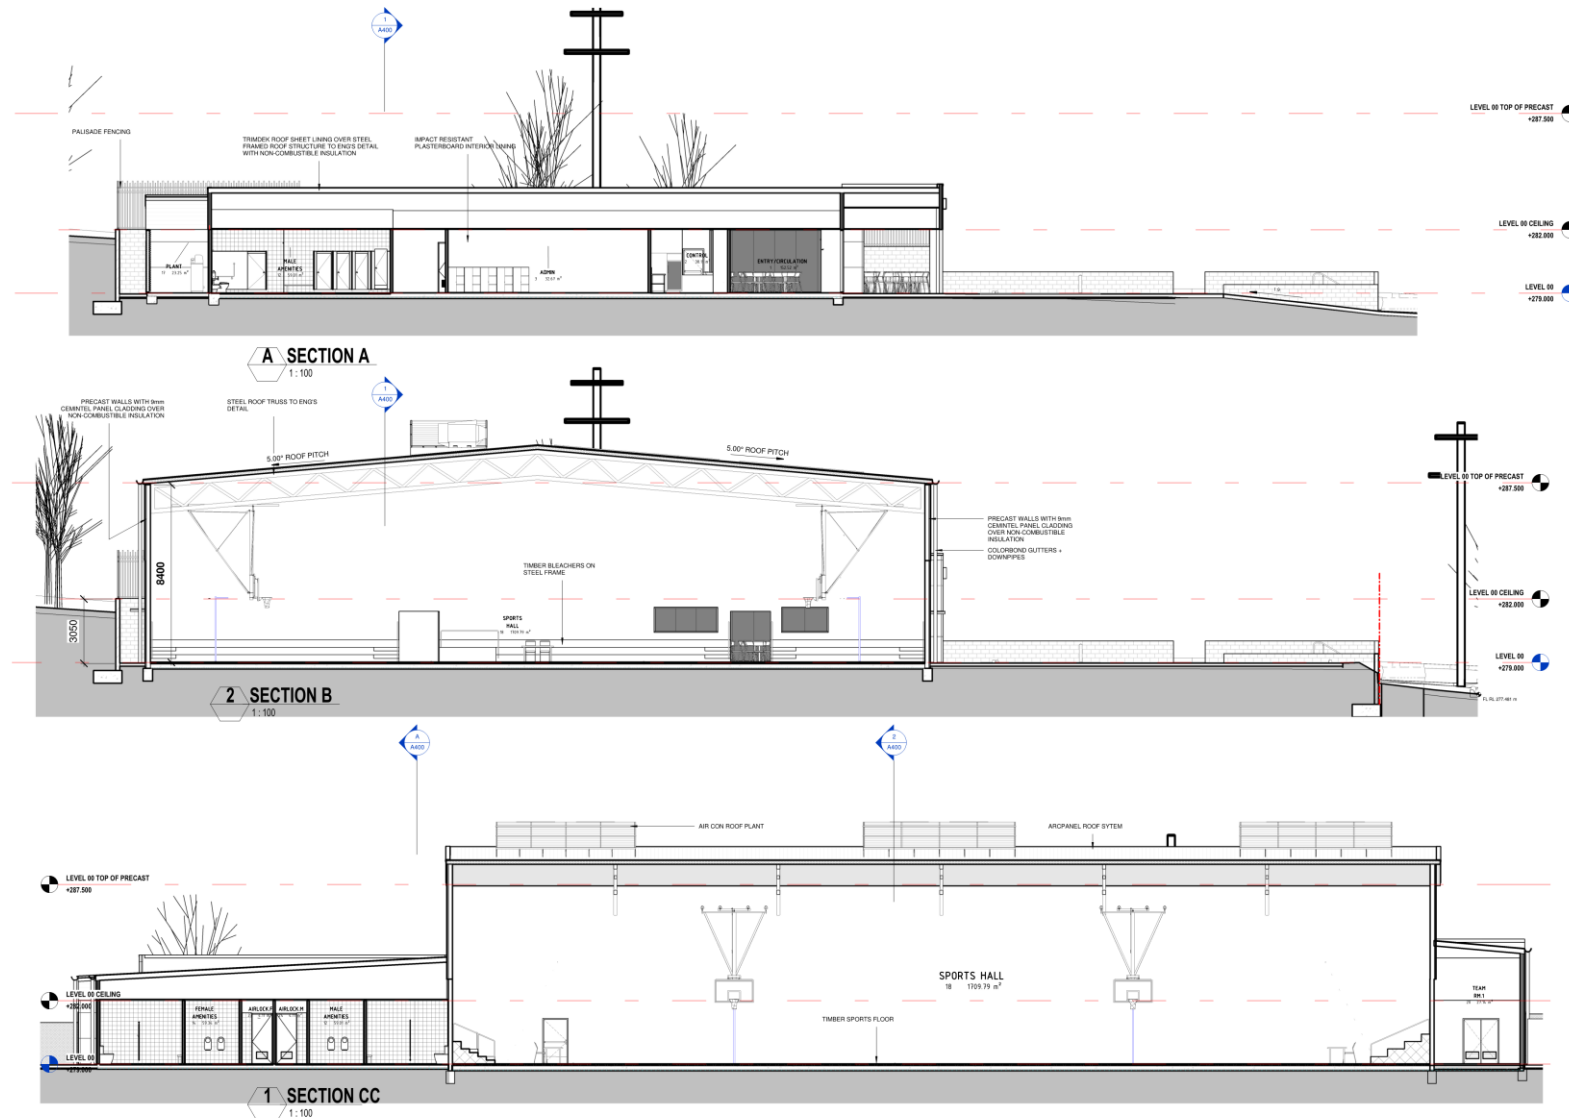


## TUMUT MULTI-PURPOSE CENTRE

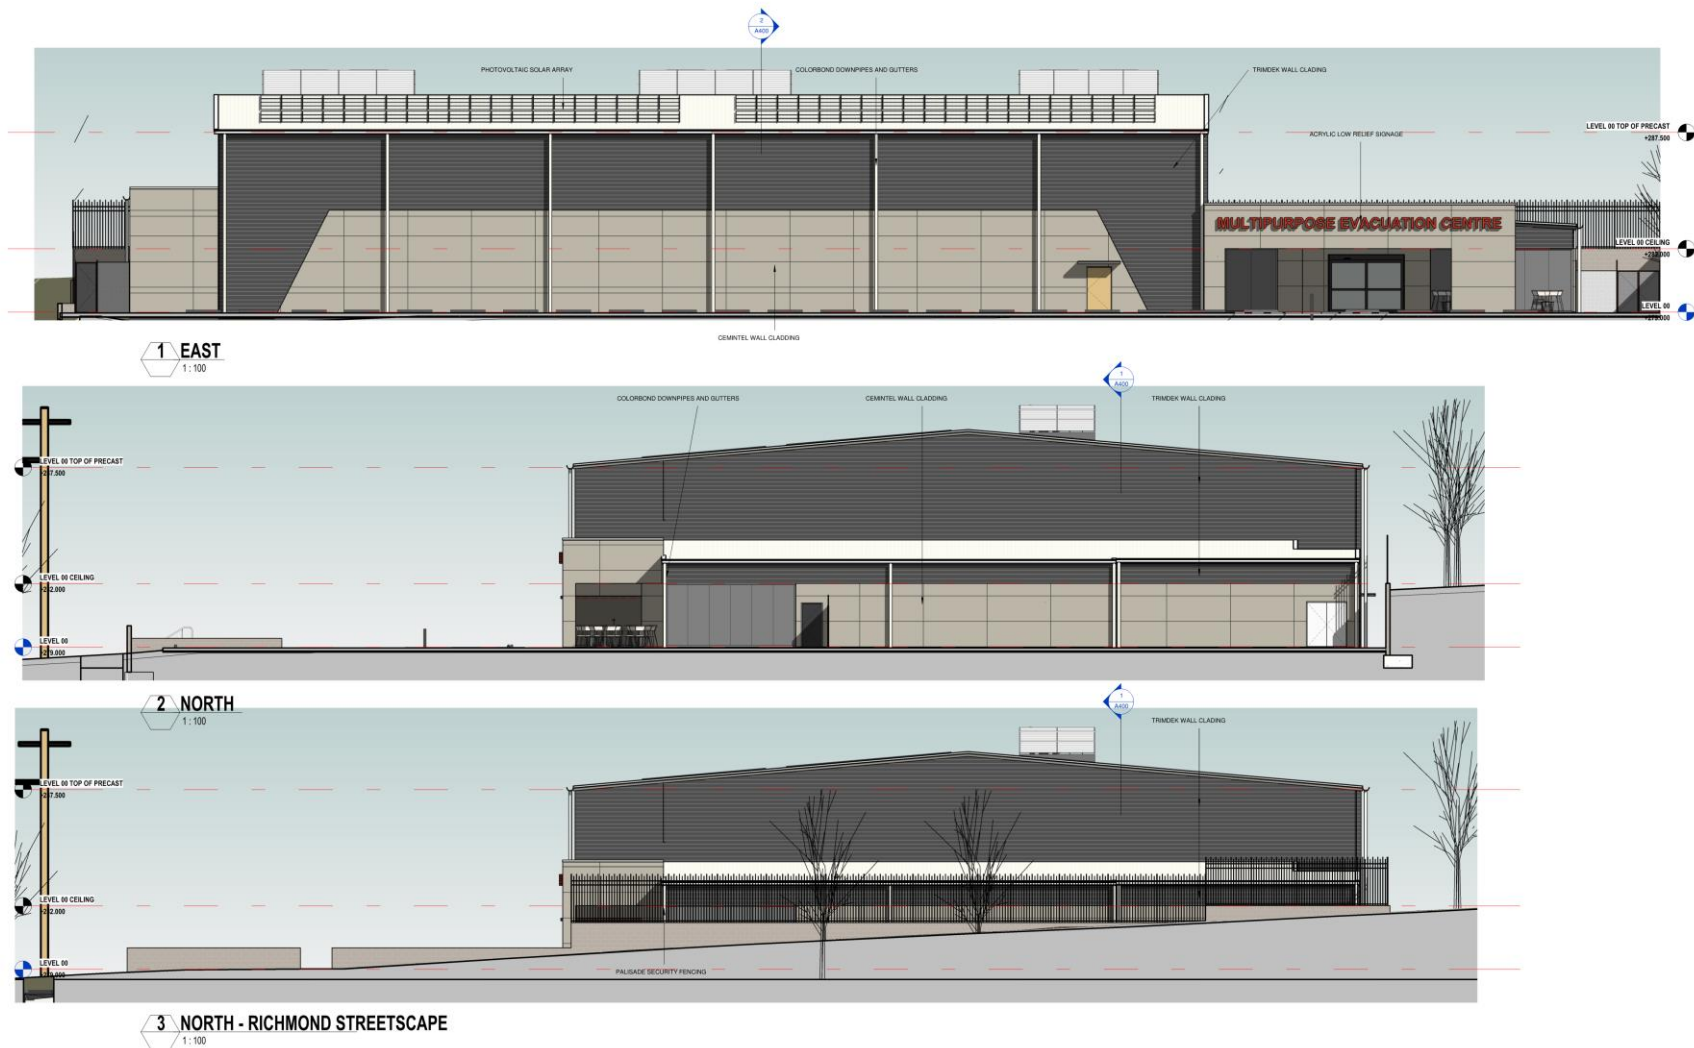

**TUMUT MULTI-PURPOSE CENTRE**

<b>FACILITY DESIGN GROUP</b> Architects & Construction	PROJECT TUMUT MULTI-PURPOSE CENTRE RICHMOND PARK, TUMUT NSW Lot 1 Section 81 DP 799004 and Lot 701 DP 1009193 THE DRAWINGS IN THIS BOOK ARE THE PROPERTY OF FACILITY DESIGN GROUP PTY LTD.	CLIENT Snowy Valleys Council	DRAWING NO. ELEVATIONS 1	REVISION
		DRAWING NO. AS00	DATE 18.12.2024	BY N7000

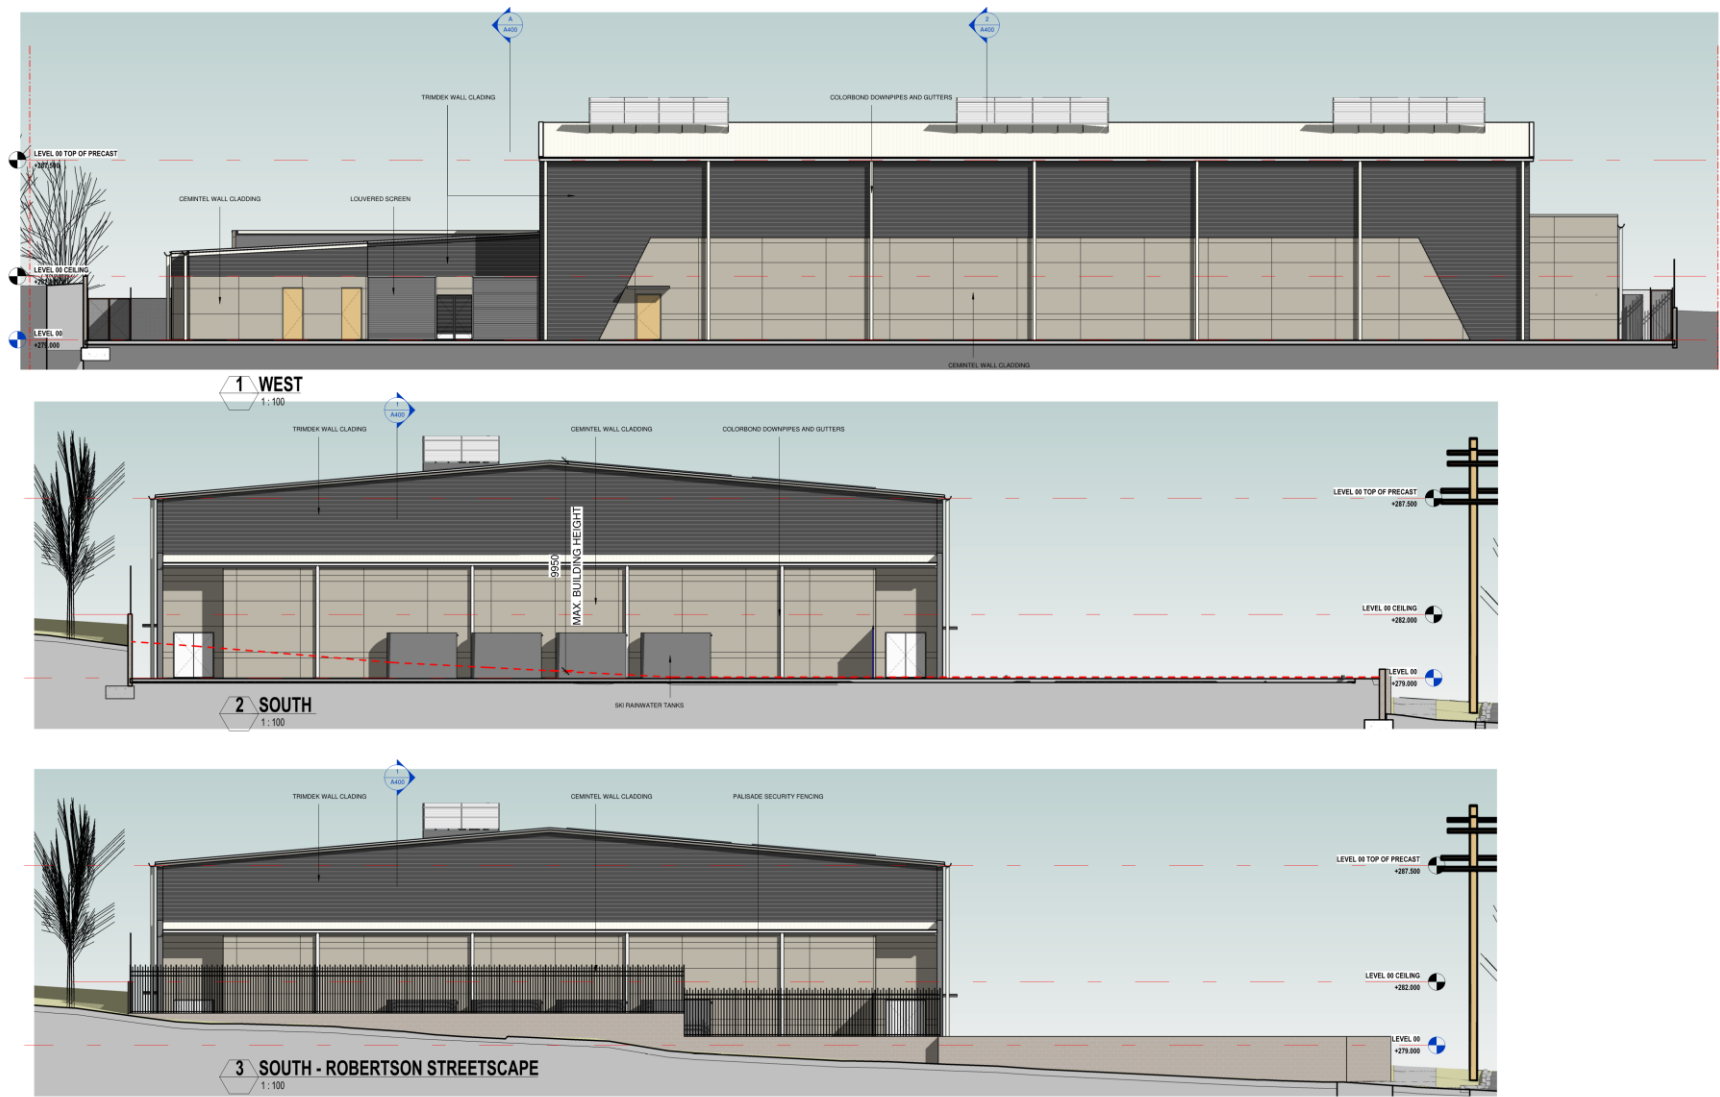

**TUMUT MULTI-PURPOSE CENTRE**

<b>FACILITY DESIGN GROUP</b> ARCHITECTURE & CONSTRUCTION	PROJECT TUMUT MULTI-PURPOSE CENTRE ROBERTSON PARK, TUMUT NSW Lot 1 Section 81 DP 799004 and Lot 701 DP 1009193 THE SHOWN ELEVATIONS ARE THE PROPERTY OF FACILITY DESIGN GROUP PTY LTD.	CLIENT Snowy Valleys Council	DRAWING NO. <b>ELEVATIONS 2</b>	REVISION





1 NORTH WESTERN VIEW



2 NORTHERN VIEW



3 SOUTH EASTERN VIEW



4 SOUTHERN VIEW

# TUMUT MULTI-PURPOSE CENTRE

 <b>FACILITY DESIGN GROUP</b> <small>ARCHITECTURE &amp; CONSTRUCTION</small>	<small>IN THE INTEREST OF THE COMMUNITY AND THE ENVIRONMENT THE SNOWY VALLEYS COUNCIL HAS COMMISSIONED FACILITY DESIGN GROUP TO DESIGN AND CONSTRUCT THE TUMUT MULTI-PURPOSE CENTRE ON LANDS 81 OF 799004 AND LOT 701 OF 1009193. THE COUNCIL IS NOT PROVIDING A FINANCIAL GUARANTEE FOR THE COMPLETION OF THE PROJECT.</small>	<small>CLIENT</small>  <b>Snowy Valleys Council</b>	<small>DESIGNED BY PERPECTIVE 1</small> <small>DESIGNED BY PERPECTIVE 1</small> <small>DATE 18.12.2024</small> <small>FILE NO. 47061</small> <small>REVISION 1.0</small>
--	---	---	--