


**1** 3D PERSPECTIVE 1 - OVERALL SITE  
@ A3

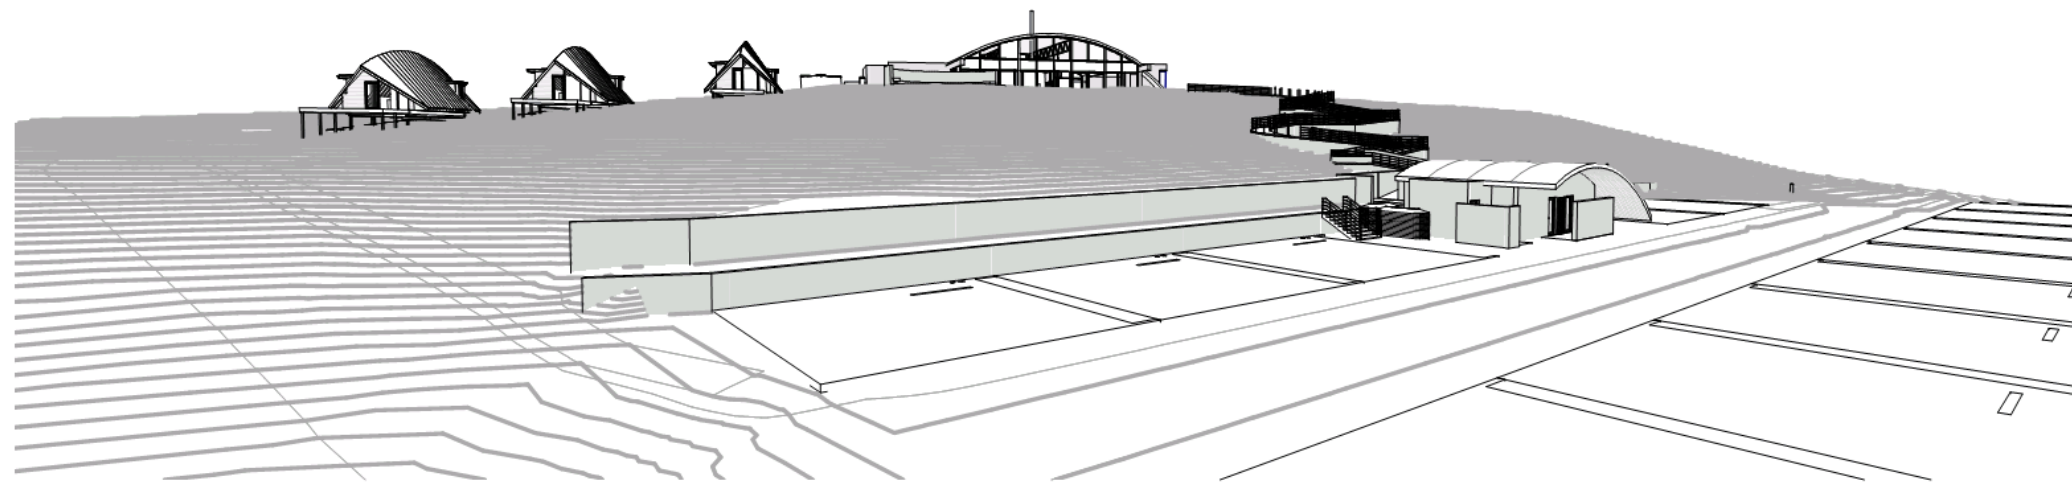

**2** 3D PERSPECTIVE 2 - OVERALL SITE  
@ A3

Figured dimensions take precedence. Do not scale drawings.  
 Builder to check all levels datum and dimensions on the job, conflicting information to be resolved by the project manager prior to commencing work.  
 All materials and workmanship to be in strict accordance with current Australian standards, BCA, Local regulation and manufacturers current printed instructions. Unless noted otherwise use only best quality materials, fittings and fixtures.  
 COPYRIGHT TIM LEE ARCHITECTS  
 Drawings subject to copyright and may not be reproduced in any form without the written permission of the builder. **(C)**

NOTE : ALL LEVELS SHOWN ARE BASED ON SUPPLIED 3rd PARTY SURVEY INFORMATION. TIM LEE ARCHITECTS ACCEPTS NO RESPONSIBILITY OR INDEMNITY FOR THE ACCURACY OF SUPPLIED SITE INFORMATION. IT IS THE CONTRACTOR'S RESPONSIBILITY TO CONFIRM ALL LEVELS ON SITE PRIOR TO COMMENCING ANY EXCAVATION OR SITE WORKS. TIM LEE ARCHITECTS TO BE NOTIFIED OF ANY ANOMALIES PRIOR TO THE CONTRACTOR STARTING ANY WORKS.

9/10/2020 3:18:30 PM

ISSUED FOR DEVELOPMENT APPLICATION  
**NOT FOR CONSTRUCTION**

**DRAWING AMENDMENTS**

REVISION	DESCRIPTION	DATE
A	ISSUED FOR DEVELOPMENT APPLICATION	09/06/2020

PROJECT TITLE

**EVEREST CARAVAN PARK**

CLIENT

**MR & MRS W FORDE**

DRAWING TITLE

**3D PERSPECTIVES 1 - OVERALL SITE**

LOT AND DEPOSITED PLAN NO.

**LOT 11 DP 747976**

STREET ADDRESS

**30 PADDYS RIVER FALLS RD  
BURRA NSW 2653**

DRAWING VERIFIED BY

**TL**      **TLA**

JOB NUMBER

**1016-766**      **TIM LEE ARCHITECTS**  
residential commercial industrial

DRAWING NO.

**DA-33**      **NOMINATED ARCHITECT:**

ISSUE

**A**      **TIM LEE**

DRAWING COMMENCED


**07/18**      **NSW REG: 7304**  
**ACT REG: 1030**

DRAWING SCALE


**P: 02 4822 5934**

AT SHEET SIZE

**A3 SHEET**      **ABN: 71425067537**  
**ROSS PLACE**  
**GOULBURN NSW**  
**2580**

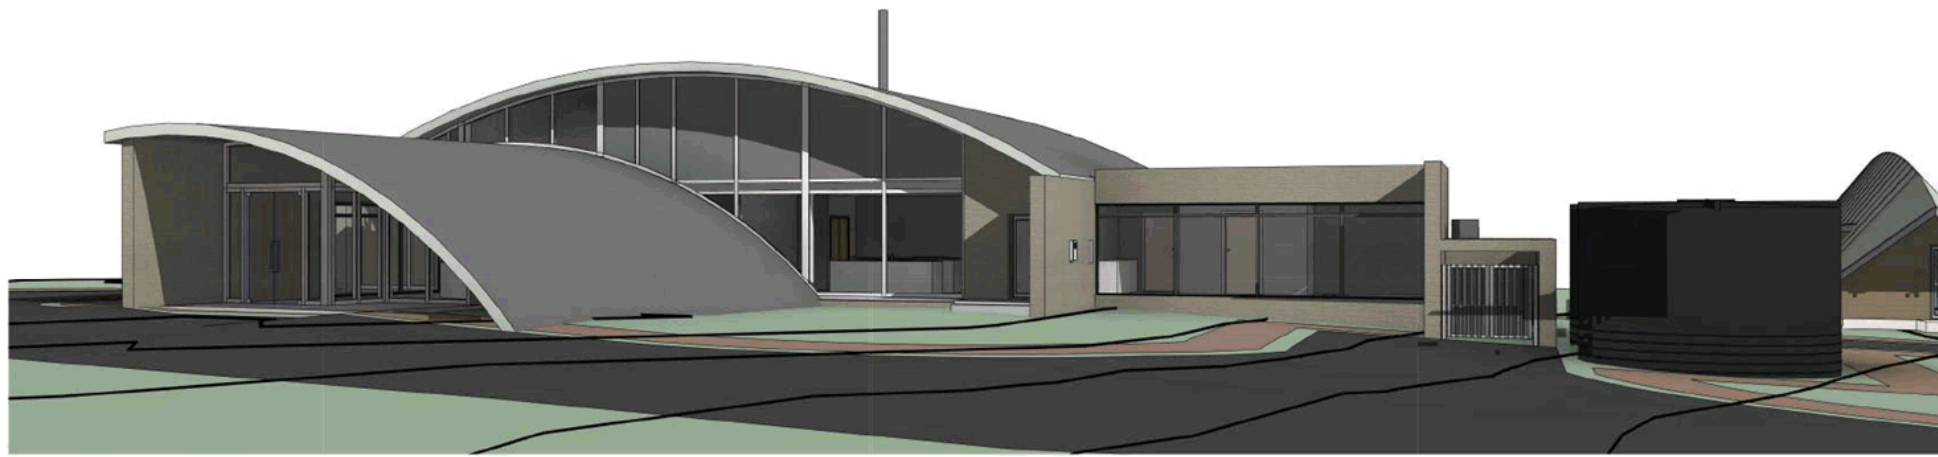

1 3D PERSPECTIVE - ADMINISTRATION  
@ A3

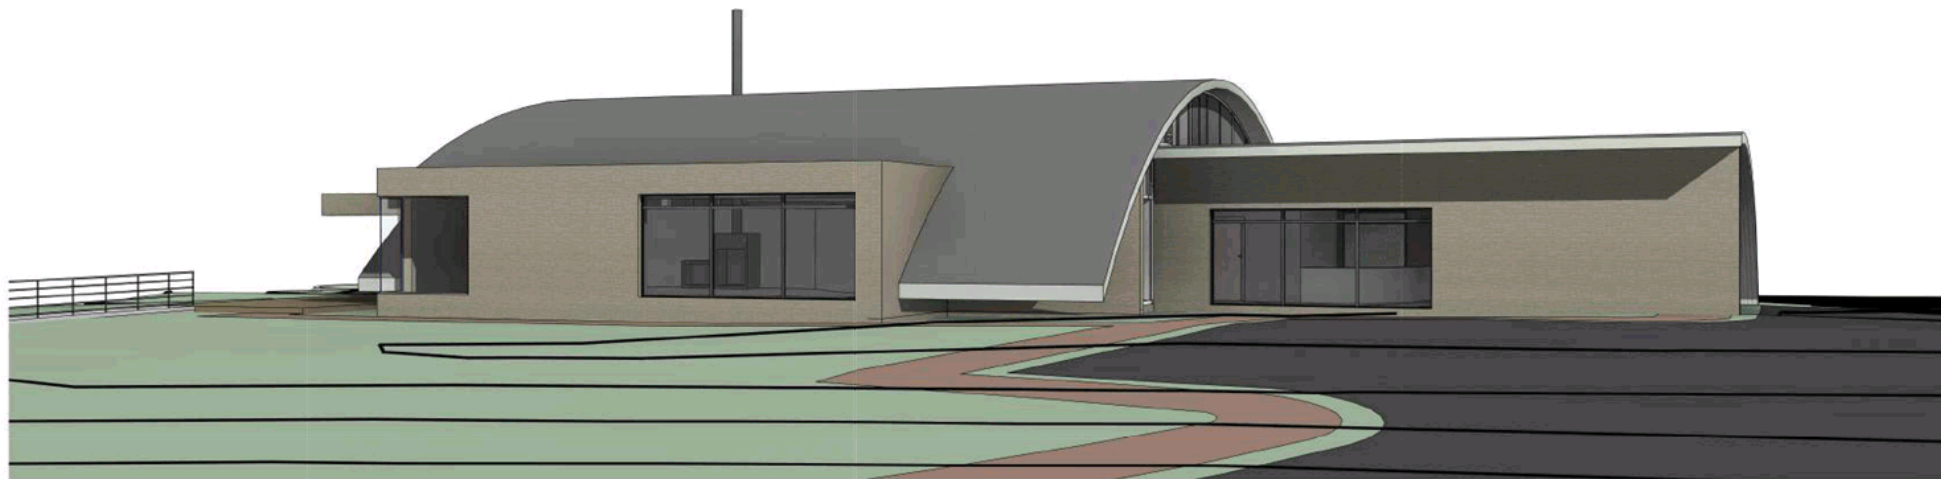

2 3D PERSPECTIVES 2 - ADMINISTRATION  
@ A3

Figured dimensions take precedence. Do not scale drawings.  
 Builder to check all levels datum and dimensions on the job, conflicting information to be resolved by the project manager prior to commencing work.  
 All materials and workmanship to be in strict accordance with current Australian standards, BCA, Local regulation and manufacturers current printed instructions. Unless noted otherwise use only best quality materials, fittings and fixtures.  
 COPYRIGHT TIM LEE ARCHITECTS  
 Drawings subject to copyright and may not be reproduced in any form without the written permission of the builder. ©

NOTE : ALL LEVELS SHOWN ARE BASED ON SUPPLIED 3rd PARTY SURVEY INFORMATION. TIM LEE ARCHITECTS ACCEPTS NO RESPONSIBILITY OR INDEMNITY FOR THE ACCURACY OF SUPPLIED SITE INFORMATION. IT IS THE CONTRACTOR'S RESPONSIBILITY TO CONFIRM ALL LEVELS ON SITE PRIOR TO COMMENCING ANY EXCAVATION OR SITE WORKS. TIM LEE ARCHITECTS TO BE NOTIFIED OF ANY ANOMALIES PRIOR TO THE CONTRACTOR STARTING ANY WORKS.

9/10/2020 3:18:35 PM

ISSUED FOR DEVELOPMENT APPLICATION  
**NOT FOR CONSTRUCTION**

DRAWING AMENDMENTS

REVISION	DESCRIPTION	DATE
A	ISSUED FOR DEVELOPMENT APPLICATION	09/06/2020

PROJECT TITLE

EVEREST CARAVAN PARK

CLIENT

MR & MRS W FORDE

DRAWING TITLE

3D PERSPECTIVES 2 - ADMINISTRATION

LOT AND DEPOSITED PLAN NO.

LOT 11 DP 747976

STREET ADDRESS

30 PADDYS RIVER FALLS RD  
BURRA NSW 2653

DRAWING VERIFIED BY

TL

DRAWN BY

TLA

JOB NUMBER

1016-766

DRAWING NO.

DA-34

ISSUE

A

DRAWING COMMENCED

07/18

DRAWING SCALE

AT SHEET SIZE


A3 SHEET

**TIM LEE ARCHITECTS**  
 residential commercial industrial

**NOMINATED ARCHITECT:**  
 TIM LEE  
 NSW REG: 7304  
 ACT REG: 1030

P: 02 4822 5934  
 ABN: 71425067537  
 ROSS PLACE  
 GOULBURN NSW  
 2580



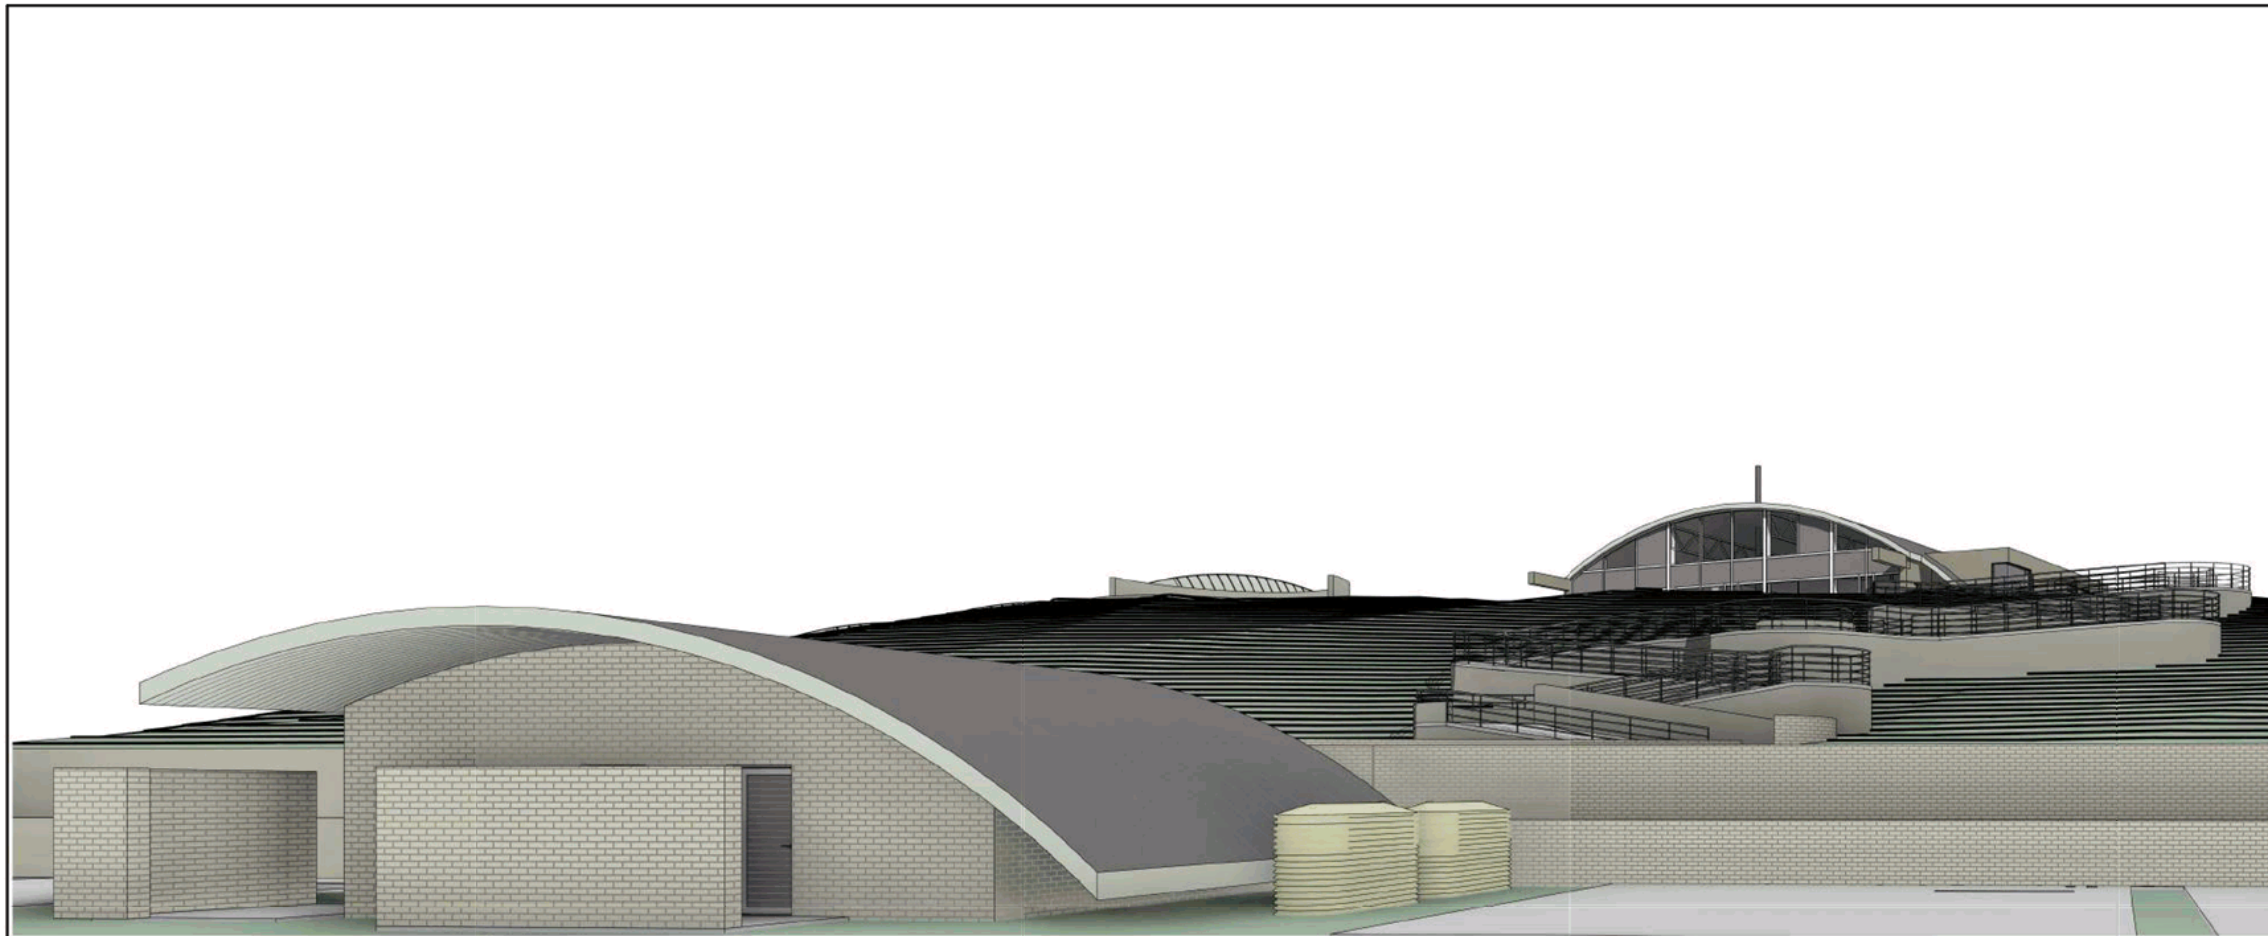

Figured dimensions take precedence. Do not scale drawings.  
 Builder to check all levels datum and dimensions on the job, conflicting information to be resolved by the project manager prior to commencing work.  
 All materials and workmanship to be in strict accordance with current Australian standards, BCA, Local regulation and manufacturers current printed instructions. Unless noted otherwise use only best quality materials, fittings and fixtures.  
 COPYRIGHT TIM LEE ARCHITECTS  
 Drawings subject to copyright and may not be reproduced in any form without the written permission of the builder. C


NOTE : ALL LEVELS SHOWN ARE BASED ON SUPPLIED 3rd PARTY SURVEY INFORMATION. TIM LEE ARCHITECTS ACCEPTS NO RESPONSIBILITY OR INDEMNITY FOR THE ACCURACY OF SUPPLIED SITE INFORMATION. IT IS THE CONTRACTOR'S RESPONSIBILITY TO CONFIRM ALL LEVELS ON SITE PRIOR TO COMMENCING ANY EXCAVATION OR SITE WORKS. TIM LEE ARCHITECTS TO BE NOTIFIED OF ANY ANOMALIES PRIOR TO THE CONTRACTOR STARTING ANY WORKS.


9/10/2020 3:18:39 PM

ISSUED FOR  
DEVELOPMENT APPLICATION  
**NOT FOR CONSTRUCTION**


1 3D PERSPECTIVES 1 - AMENITIES CAMPING @ A3

REVISION	DESCRIPTION	DATE
A	ISSUED FOR DEVELOPMENT APPLICATION	09/06/2020

PROJECT TITLE	
<b>EVEREST CARAVAN PARK</b>	
CLIENT	
MR & MRS W FORDE	
DRAWING TITLE	
3D PERSPECTIVE 3 - AMENITIES (CAMPING)	
LOT AND DEPOSITED PLAN NO.	
LOT 11 DP 747976	
STREET ADDRESS	
30 PADDYS RIVER FALLS RD BURRA NSW 2653	
DRAWING VERIFIED BY	DRAWN BY
TL	TLA
JOB NUMBER	 <b>TIM LEE ARCHITECTS</b> <small>residential commercial industrial</small> <b>NOMINATED ARCHITECT:</b> TIM LEE NSW REG: 7304 ACT REG: 1030 P: 02 4822 5934 ABN: 71425067537 ROSS PLACE GOULBURN NSW 2580
DRAWING NO.	
ISSUE	
DRAWING COMMENCED	
1016-766	
DA-35	
A	
07/18	
DRAWING SCALE	
AT SHEET SIZE	
A3 SHEET	

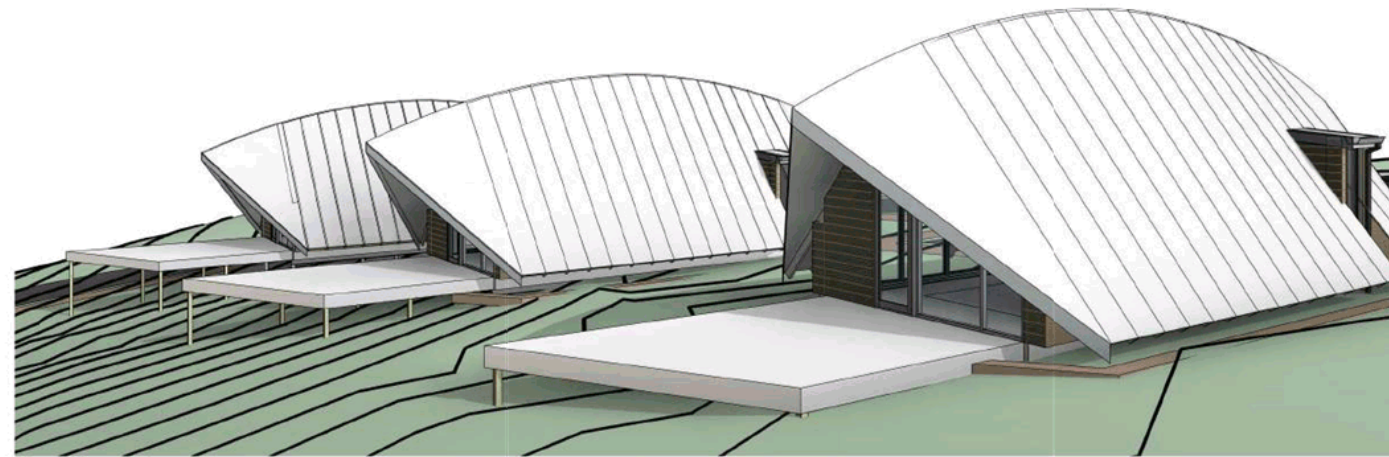

**1** 3D PERSPECTIVES 1 - TRANSPORTABLES  
@ A3

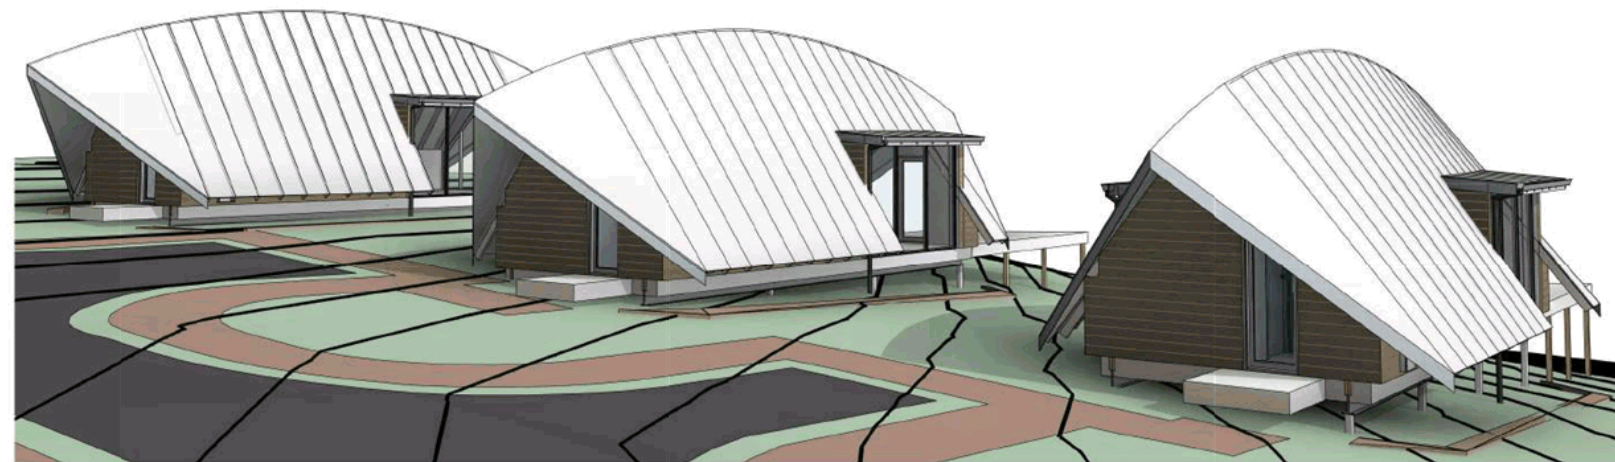

**2** 3D PERSPECTIVES 2 - TRANSPORTABLES  
@ A3

Figured dimensions take precedence. Do not scale drawings.  
 Builder to check all levels datum and dimensions on the job, conflicting information to be resolved by the project manager prior to commencing work.  
 All materials and workmanship to be in strict accordance with current Australian standards, BCA, Local regulation and manufacturers current printed instructions. Unless noted otherwise use only best quality materials, fittings and fixtures.  
 COPYRIGHT TIM LEE ARCHITECTS  
 Drawings subject to copyright and may not be reproduced in any form without the written permission of the builder.

NOTE : ALL LEVELS SHOWN ARE BASED ON SUPPLIED 3rd PARTY SURVEY INFORMATION. TIM LEE ARCHITECTS ACCEPTS NO RESPONSIBILITY OR INDEMNITY FOR THE ACCURACY OF SUPPLIED SITE INFORMATION. IT IS THE CONTRACTOR'S RESPONSIBILITY TO CONFIRM ALL LEVELS ON SITE PRIOR TO COMMENCING ANY EXCAVATION OR SITE WORKS. TIM LEE ARCHITECTS TO BE NOTIFIED OF ANY ANOMALIES PRIOR TO THE CONTRACTOR STARTING ANY WORKS.

9/10/2020 3:18:42 PM

ISSUED FOR DEVELOPMENT APPLICATION  
**NOT FOR CONSTRUCTION**

**DRAWING AMENDMENTS**

REVISION	DESCRIPTION	DATE
A	ISSUED FOR DEVELOPMENT APPLICATION	09/06/2020

PROJECT TITLE

**EVEREST CARAVAN PARK**

CLIENT

**MR & MRS W FORDE**

DRAWING TITLE

**3D PERSPECTIVES 4 - TRANSPORTABLES**

LOT AND DEPOSITED PLAN NO.

**LOT 11 DP 747976**

STREET ADDRESS

**30 PADDYS RIVER FALLS RD  
BURRA NSW 2653**

DRAWING VERIFIED BY

**TL**      **TLA**

JOB NUMBER

**1016-766**      **TIM LEE ARCHITECTS**  
residential commercial industrial

DRAWING NO.

**DA-36**      **NOMINATED ARCHITECT:**  
TIM LEE  
NSW REG: 7304  
ACT REG: 1030

ISSUE

**A**      **P: 02 4822 5934**  
**ABN: 71425067537**  
**ROSS PLACE**  
**GOULBURN NSW**  
**2580**

DRAWING COMMENCED

**07/18**

DRAWING SCALE

AT SHEET SIZE

**A3 SHEET**